


PROPOSED SOUTHEAST EXISTING
SCALE 1:200

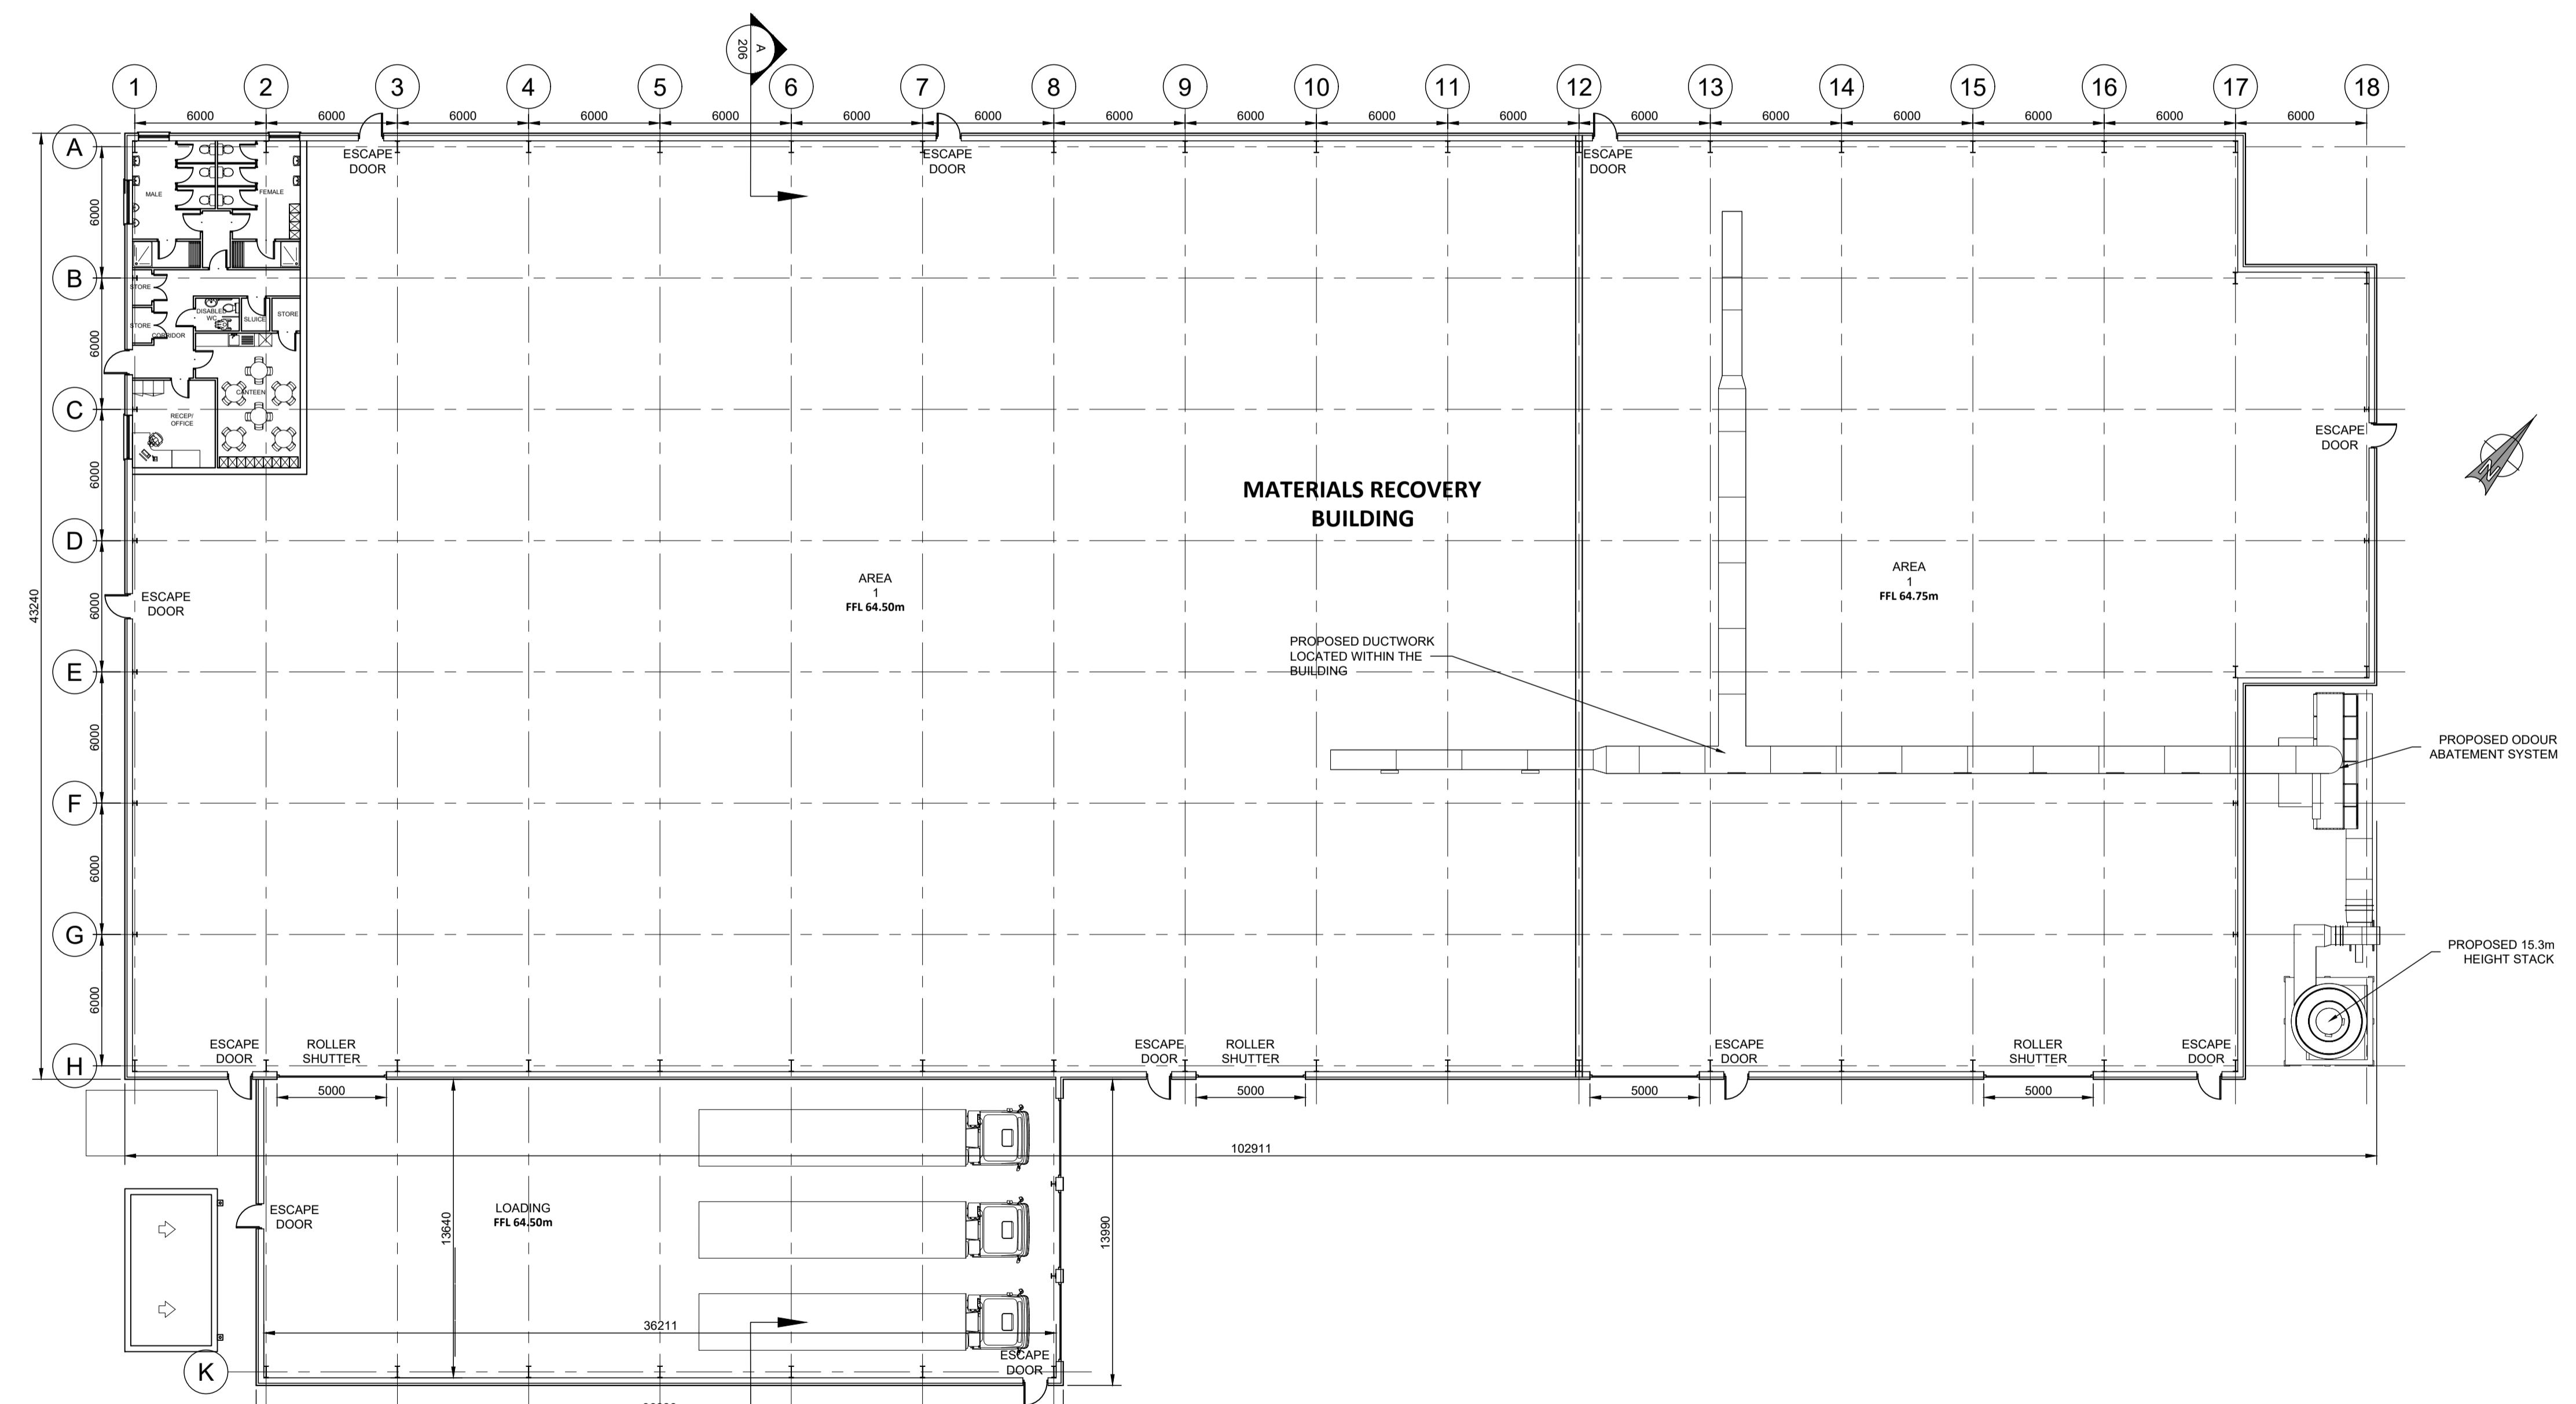

PROPOSED GROUND FLOOR PLAN
SCALE 1:200

INFORMATION

© ORS
This drawing and any design hereon is the copyright of the Consultants and must not be reproduced without their written consent. All drawings remain the property of the Consultants.

Figured dimension only to be taken from this drawing. All dimensions to be checked on site. Consultants to be informed immediately of any discrepancies before work proceeds.

REV NO.	DATE	REVISION NOTE	DWN BY:	CKD BY:
P01	10/05/2023	ISSUED FOR COMMENT	CB	CB
P02	12/06/2023	SITE LAYOUT UPDATED	CB	CB
P03	12/07/2023	BUILDING AND SITE LAYOUT UPDATED	CB	CB
P04	28/08/2023	BUILDING LAYOUT UPDATED	CB	CB
P05	02/10/2023	ISSUED FOR COMMENT	CB	CB
P06	01/12/2023	ISSUED FOR PLANNING	CB	CB

CLIENT:	STARRUS ECO HOLDINGS LIMITED (SEHL)		
PROJECT:	BALLYMOUNT ROAD UPPER, DUBLIN 24		
TITLE:	PROPOSED GROUND FLOOR PLAN AND PROPOSED ELEVATION		
DRAWN:	CHECKED:	APPROVED:	JOB NO:
CB	CB	OD	221244
DATE:	SCALE:	DRAWING NO:	REV:
01/12/2023	1:200	221244-ORS-Z1-ZZ-DR-AR-204	P06

ORS

Mullingar | Dublin | Galway | Donegal
T: +353 1 5242060 | W: www.ors.ie | E: info@ors.ie
ISO 9001:2015 QUALITY ASSURED COMPANY