


Planning Pack Map

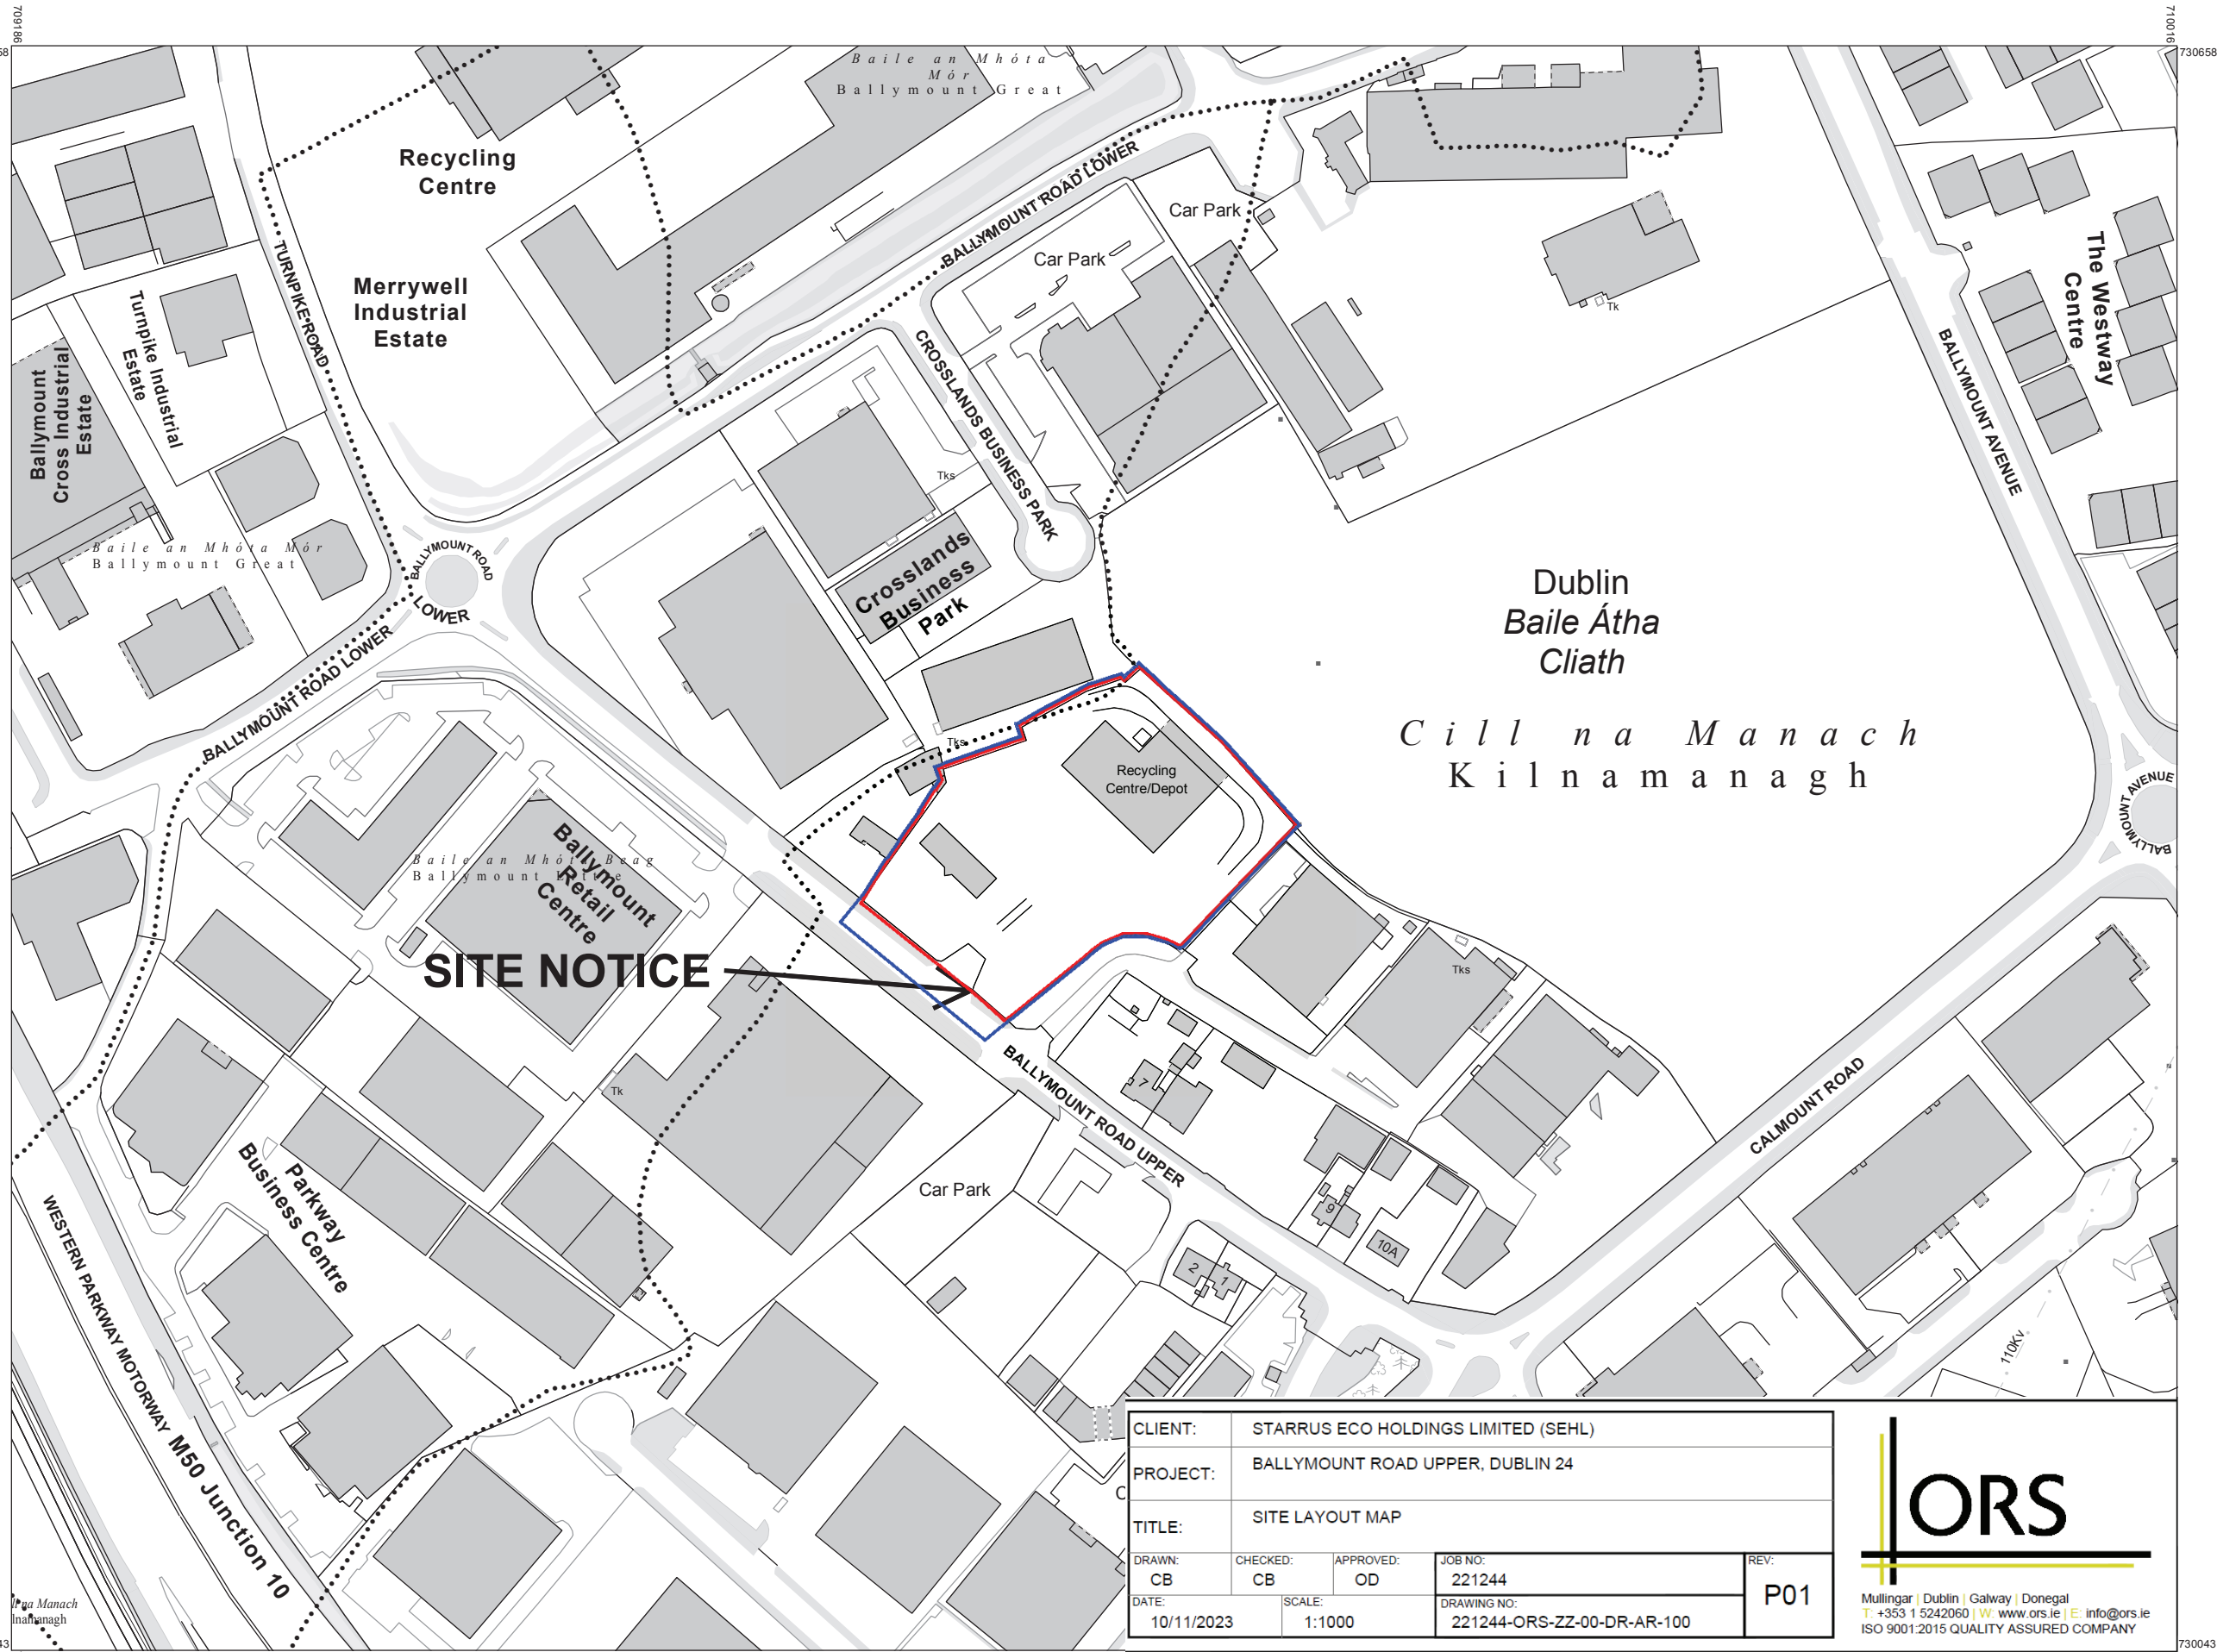

**Tailte
Éireann**



CENTRE COORDINATES:
ITM 709601,730351

PUBLISHED:
10/10/2023

ORDER NO.:
50361954_1

MAP SERIES:
1:1,000
1:1,000
1:1,000
1:1,000

MAP SHEETS:
3327-12
3327-13
3327-17
3327-18

COMPILED AND PUBLISHED BY:
National Mapping Division of Tailte Éireann,
Phoenix Park,
Dublin 8,
Ireland.
D08F6E4
www.tailte.ie

Any unauthorised reproduction infringes Tailte Éireann copyright.

No part of this publication may be copied, reproduced or transmitted in any form or by any means without the prior written permission of the copyright owner.

The representation on this map of a road, track or footpath is not evidence of the existence of a right of way.


Topographic maps produced by the National Mapping Division of Tailte Éireann never show legal property boundaries, nor do they show ownership of physical features.

© National Mapping Division of Tailte Éireann, 2023. All rights reserved.

SITE NOTICE

CLIENT:		STARRUS ECO HOLDINGS LIMITED (SEHL)	
PROJECT:		BALLYMOUNT ROAD UPPER, DUBLIN 24	
TITLE:		SITE LAYOUT MAP	
DRAWN:	CHECKED:	APPROVED:	JOB NO.:
CB	CB	OD	221244
DATE:	SCALE:	DRAWING NO.:	REV:
10/11/2023	1:1000	221244-ORS-ZZ-00-DR-AR-100	P01

Mullingar | Dublin | Galway | Donegal
T: +353 1 5242060 | W: www.ors.ie | E: info@ors.ie
ISO 9001:2015 QUALITY ASSURED COMPANY

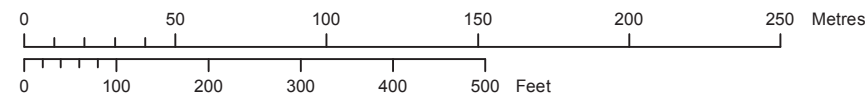

OUTPUT SCALE: 1:2,500

CAPTURE RESOLUTION:
The map objects are only accurate to the resolution at which they were captured. Output scale is not indicative of data capture scale. Further information is available at: www.osi.ie; search 'Capture Resolution'

LEGEND:
To view the legend visit www.osi.ie and search for 'Large Scale Legend'



This map was produced by the National Mapping Division of Tailte Éireann, formerly Ordnance Survey Ireland (OSI)