
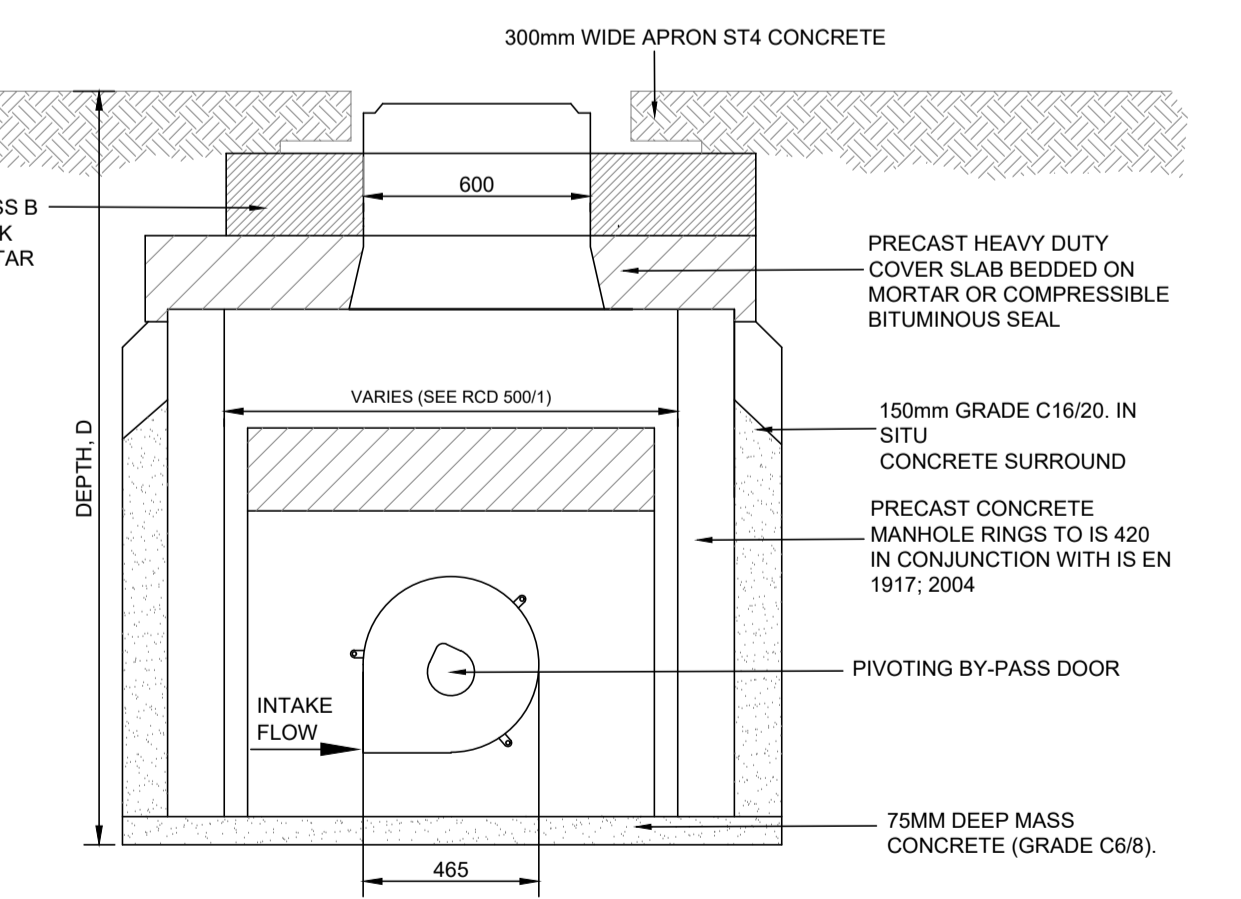
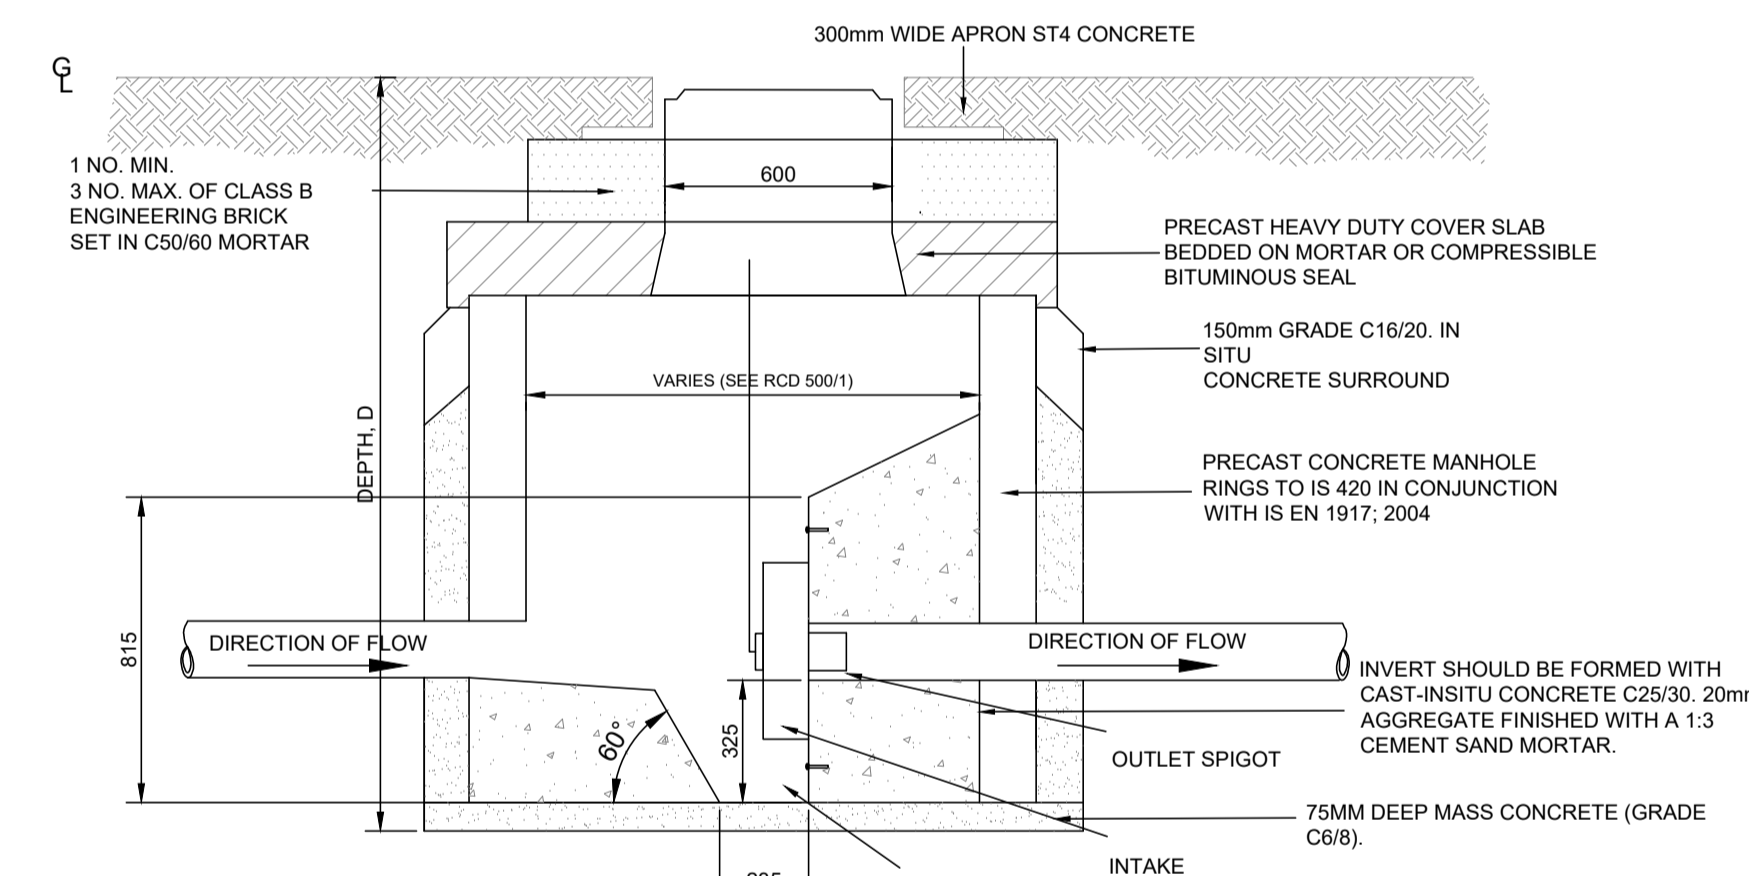
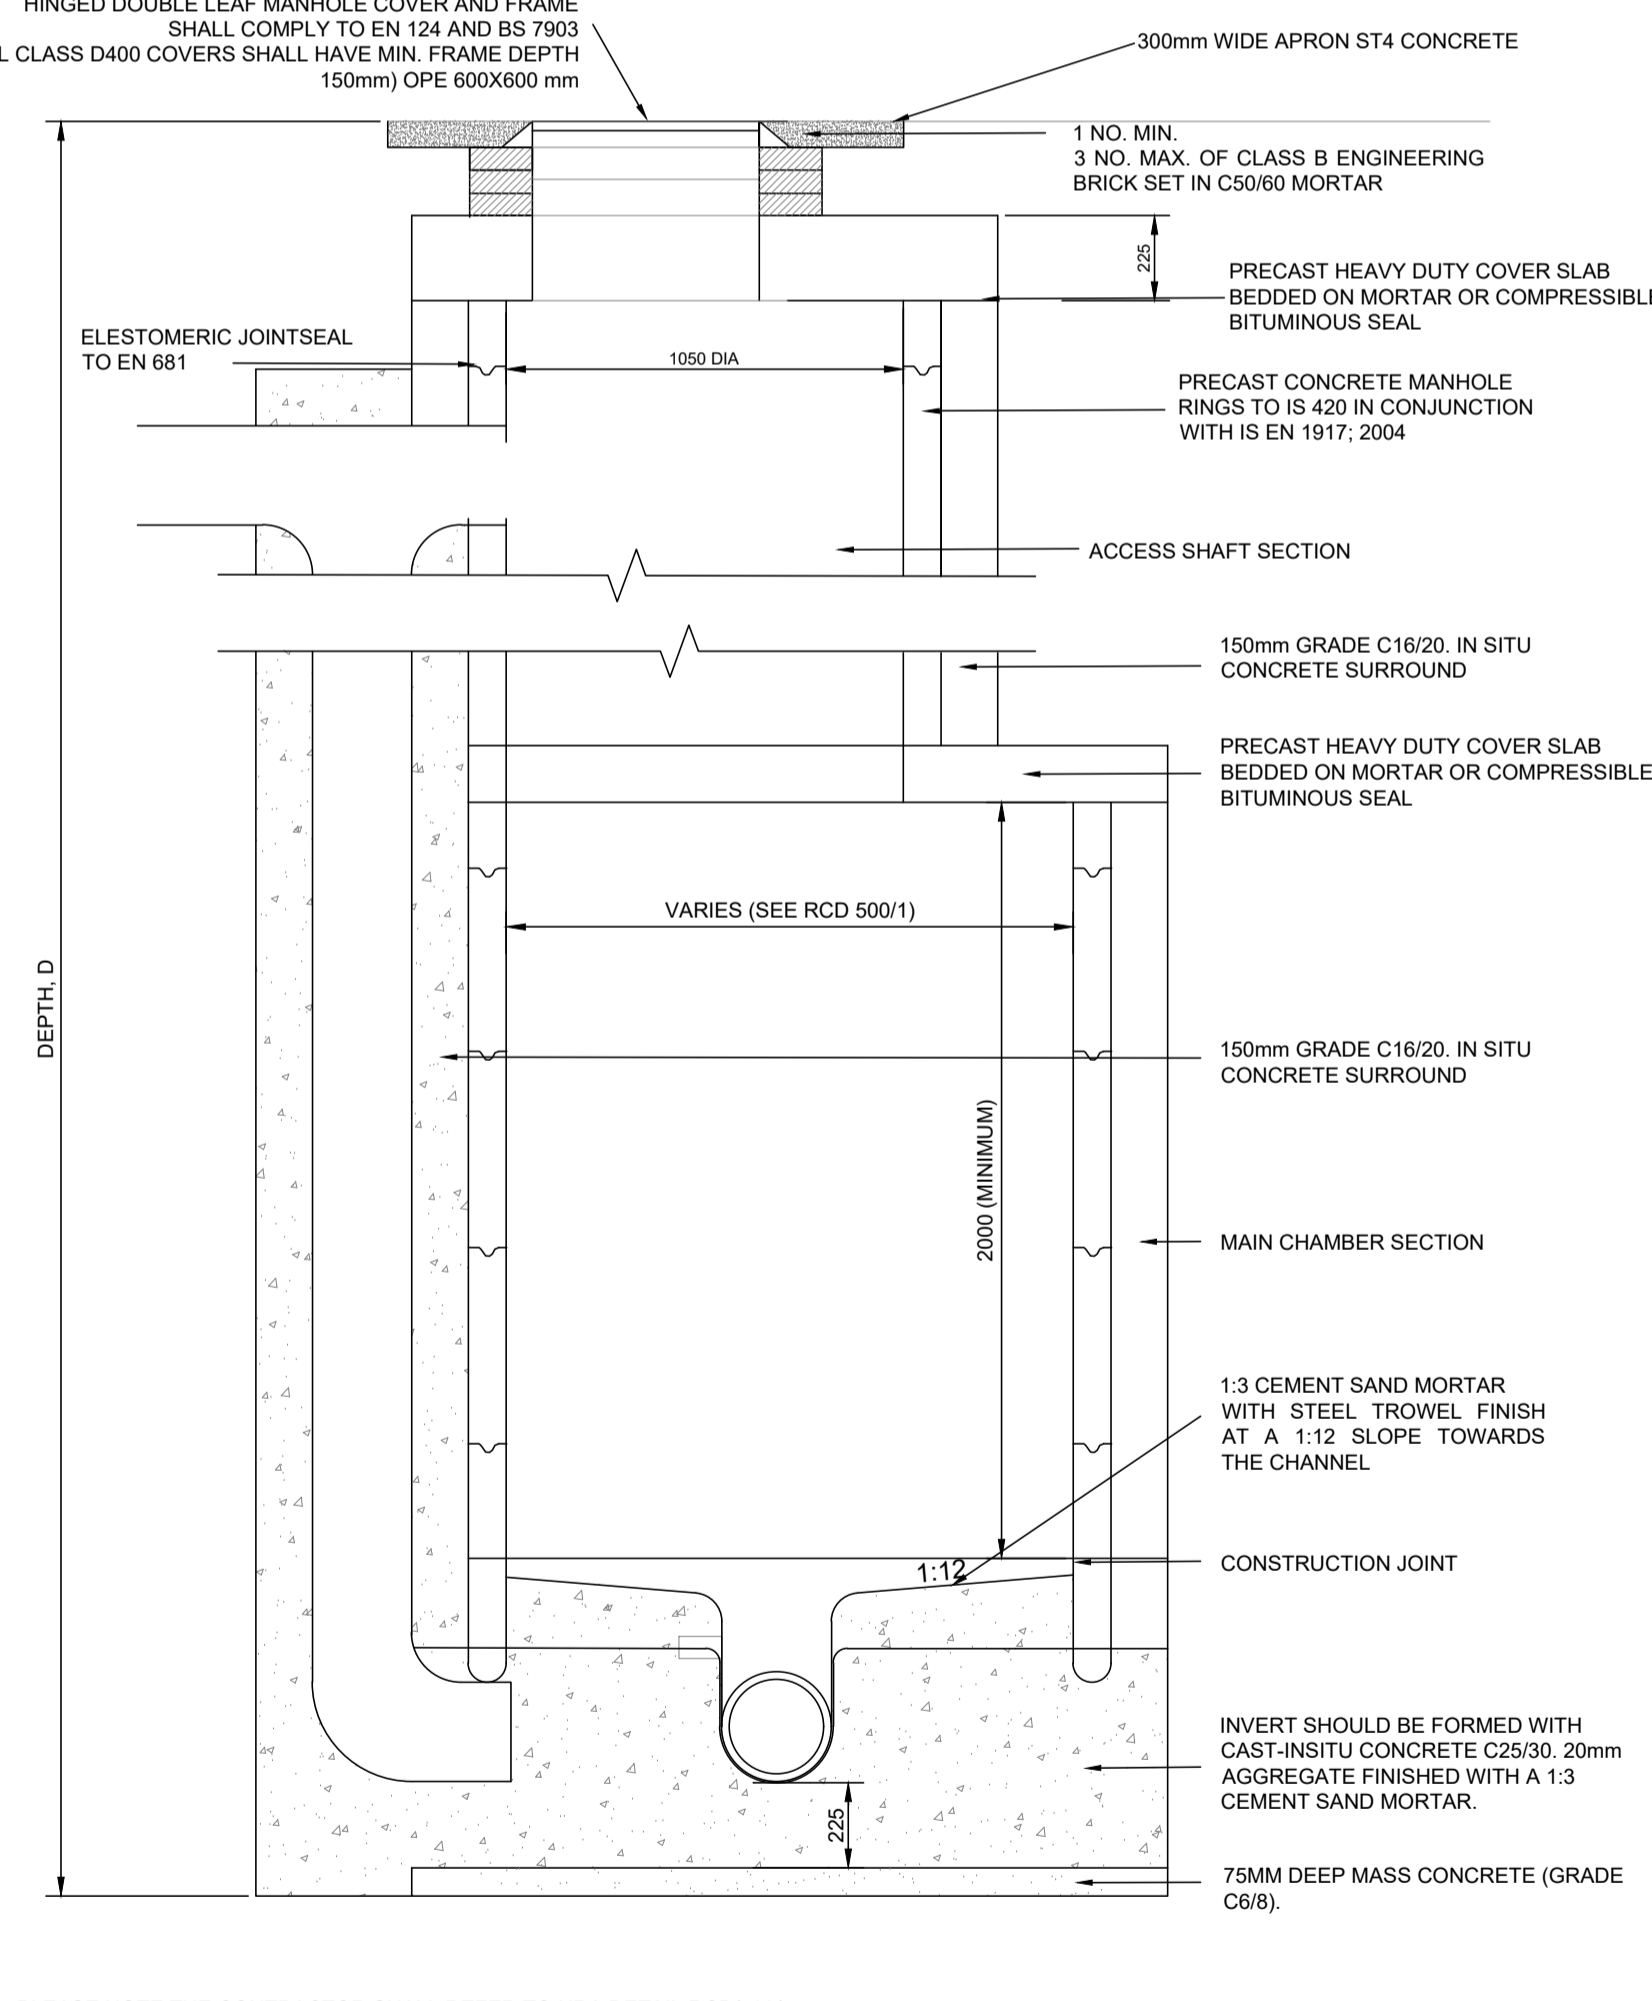
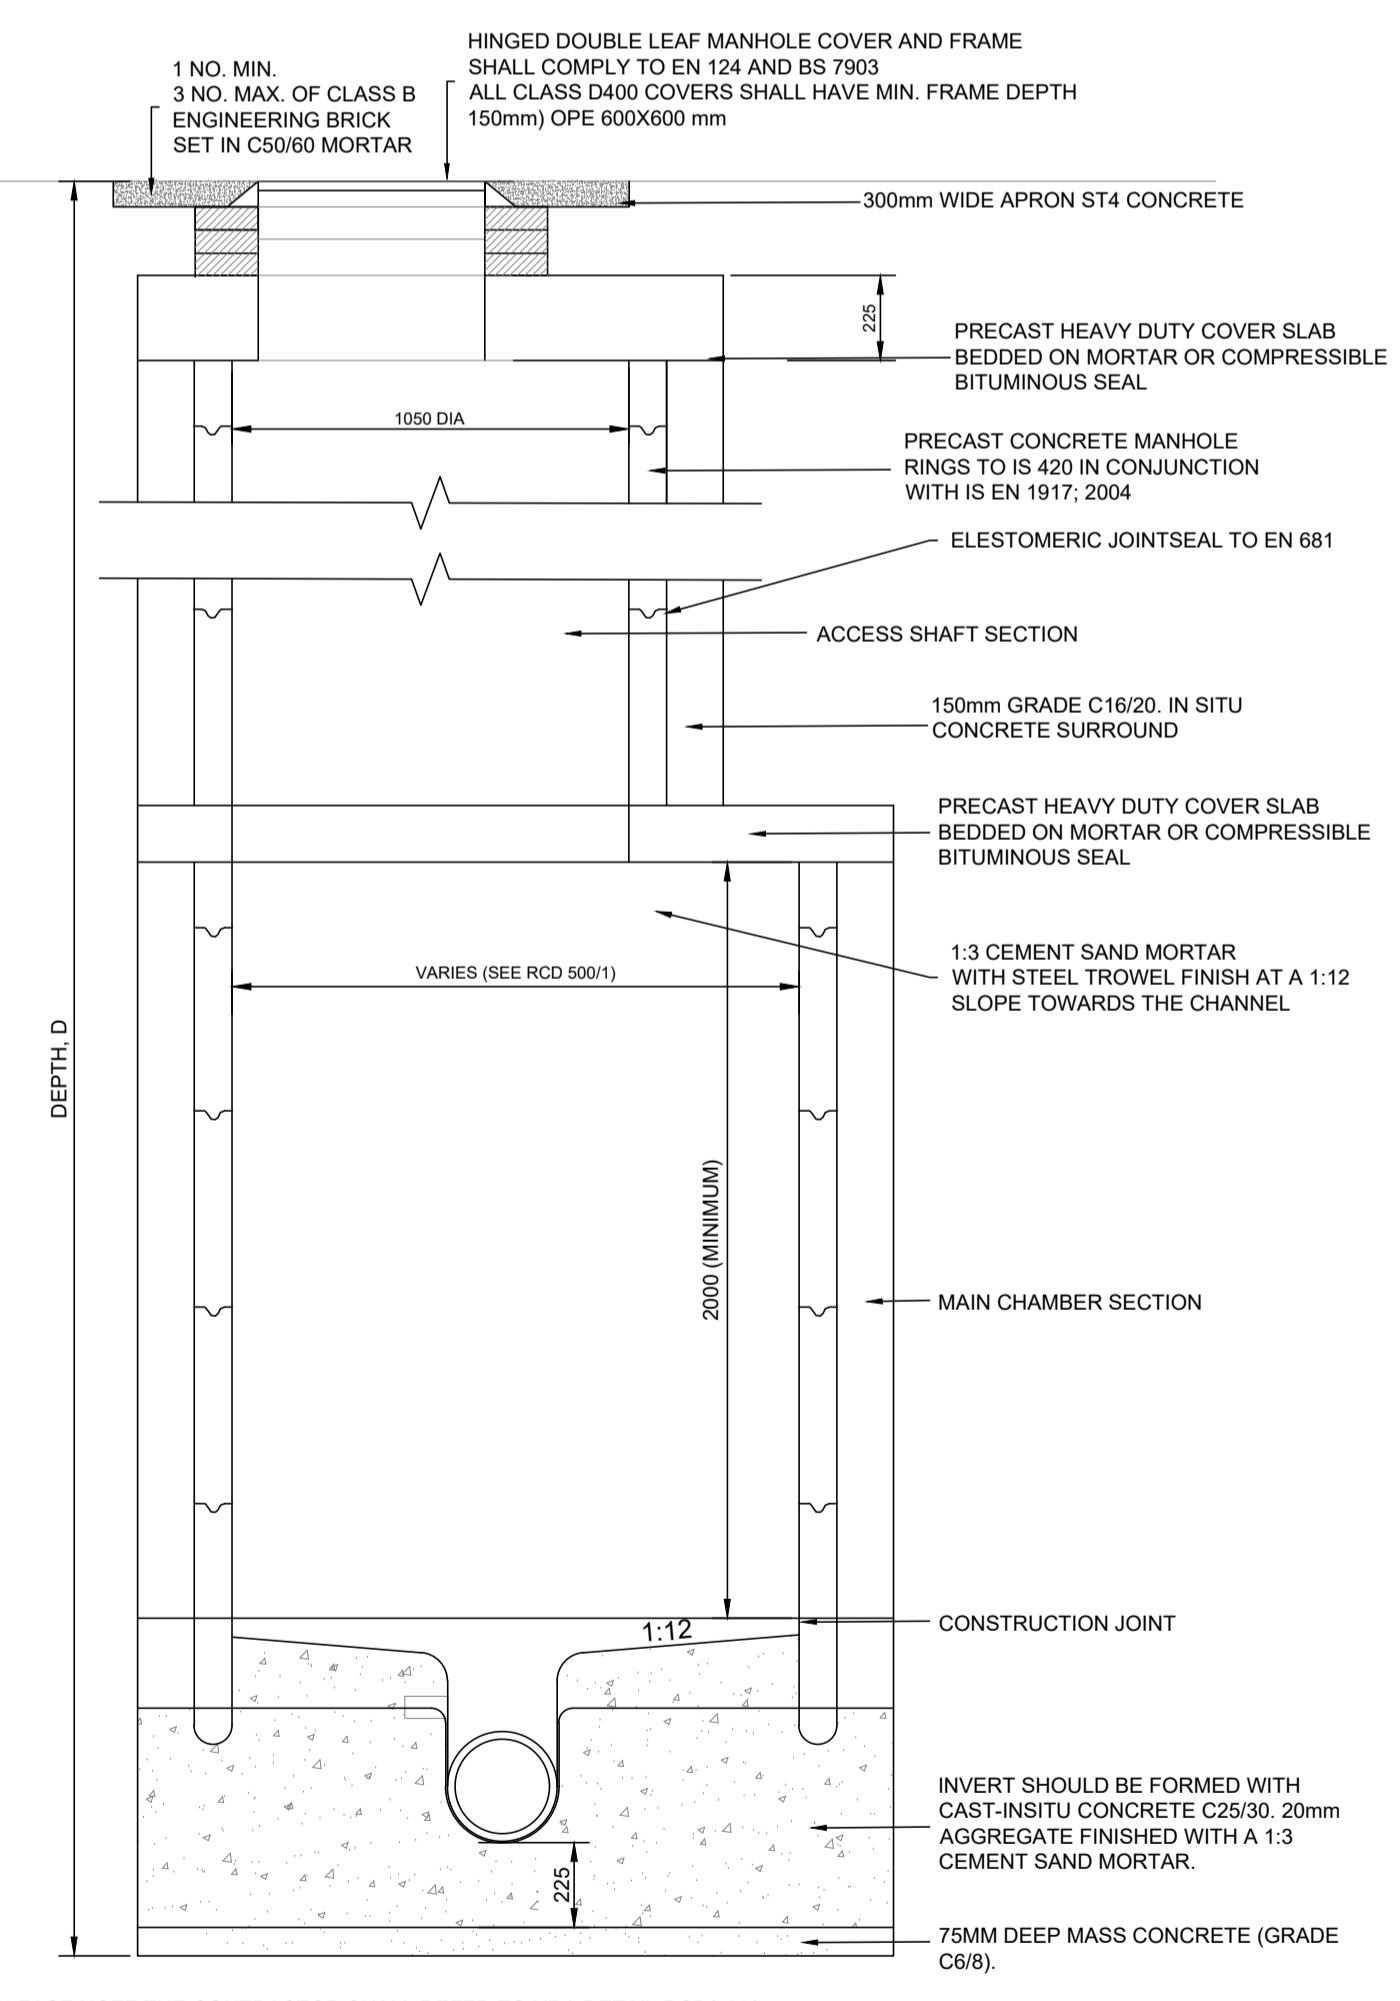


CHAMBER TYPES

DEPTH (m)	PIPE DIAMETER									
	225mm	300mm	375mm	450mm	525mm	600mm	675mm	750mm	825mm	900mm
0-1m	A 975x1350	A 975x1350	A 975x1350	A 975x1350	B11350x1690	B11350x1690	B11350x1690	B11350x1690	B11350x1690	B11350x1690
1-3m	C 1050	C 1050	C 1050	C 1050	C 1200	C 1200	C 1350	C 1350	C 1500	C 1500
3-6m		D 1050	D 1050	D 1050	D 1200	D 1200	D 1350	D 1500	D 1500	D 1500
6-12m		E 1500	E 1500	E 1500	E 1500	E 1500	E 1500	E 1500	E 1500	E 1500

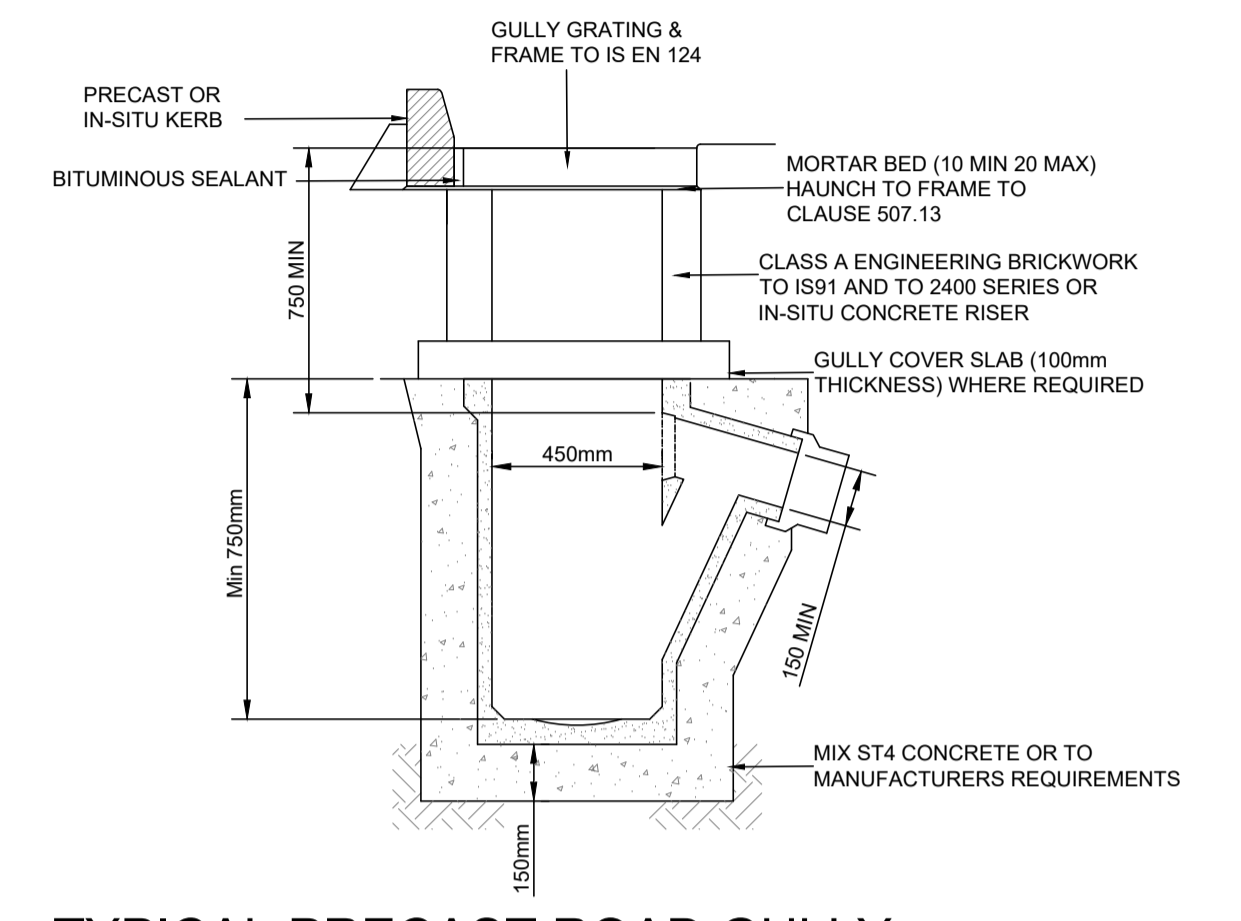

INFORMATION

© ORS
This drawing and any design hereon is the copyright of the Consultants and must not be reproduced without their written consent. All drawings remain the property of the Consultants.

Figured dimension only to be taken from this drawing. All dimensions to be checked on site. Consultants to be informed immediately of any discrepancies before work proceeds.

REV NO:	DATE:	REVISION NOTE:	DWN BY:	CKD BY:
P01	01/11/2023	ISSUED FOR PLANNING	LH	AK

CLIENT:	BEAUPARK UTILITIES LIMITED			
PROJECT:	PROPOSED WASTE PROCESSING FACILITY AT BALLYMOUNT, DUBLIN 24.			
TITLE:	TYPICAL MANHOLE DETAILS			
DRAWN:	CHECKED:	APPROVED:	JOB NO:	REV:
LH	AK	MH	221244	P01
DATE:	SCALE:	DRAWING NO:		
24/10/2023	1:20	221244-ORS-ZZ-XX-DR-C-420		

ORS

Mullingar | Dublin | Galway | Donegal
T: +353 1 5242060 | W: www.ors.ie | E: info@ors.ie
ISO 9001:2015 QUALITY ASSURED COMPANY