




SECTION THRO' CONCRETE ATTENUATION TANK
SCALE 1:200

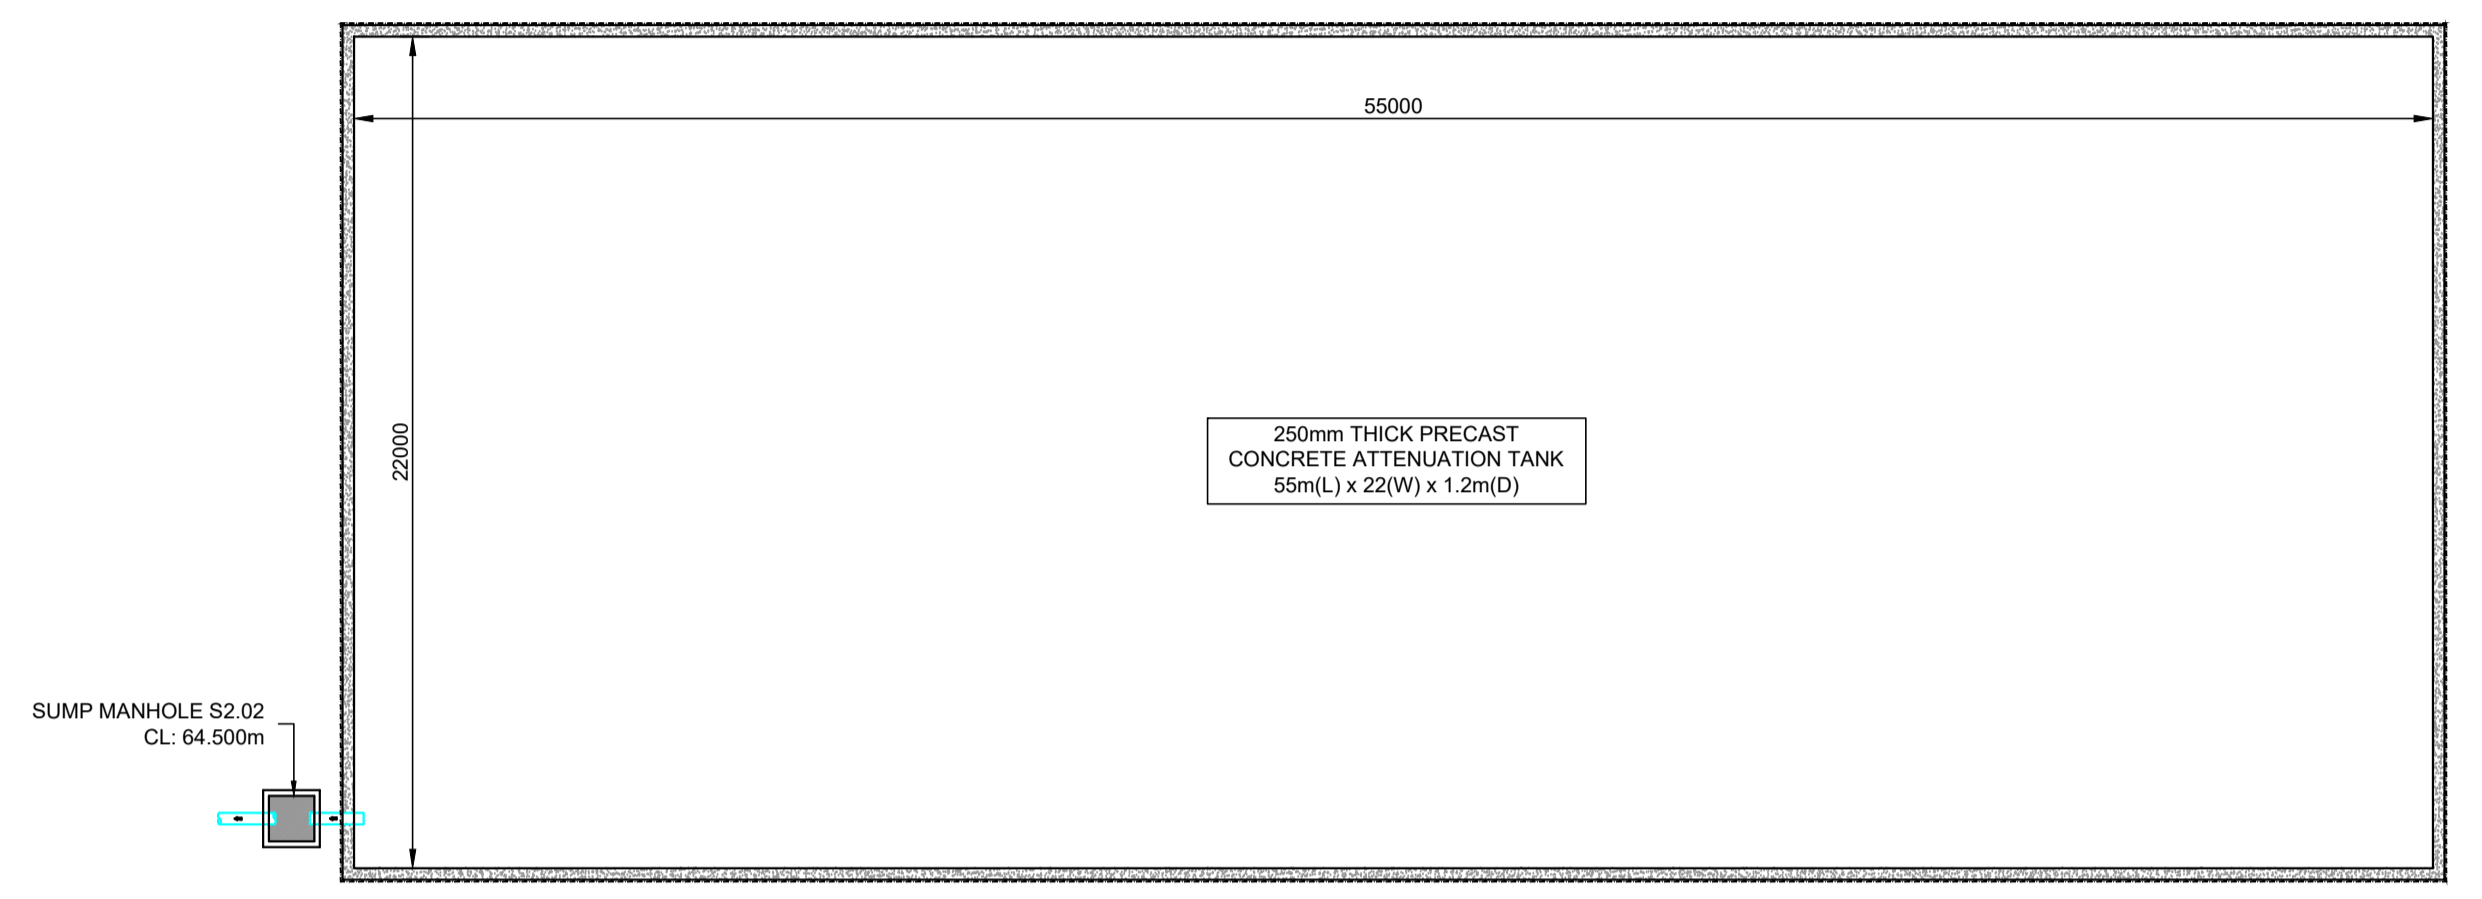


PLAN OF TYPICAL CONCRETE ATTENUATION TANK
(INTERNAL SUPPORTS OMITTED FOR CLARITY)
SCALE 1:200

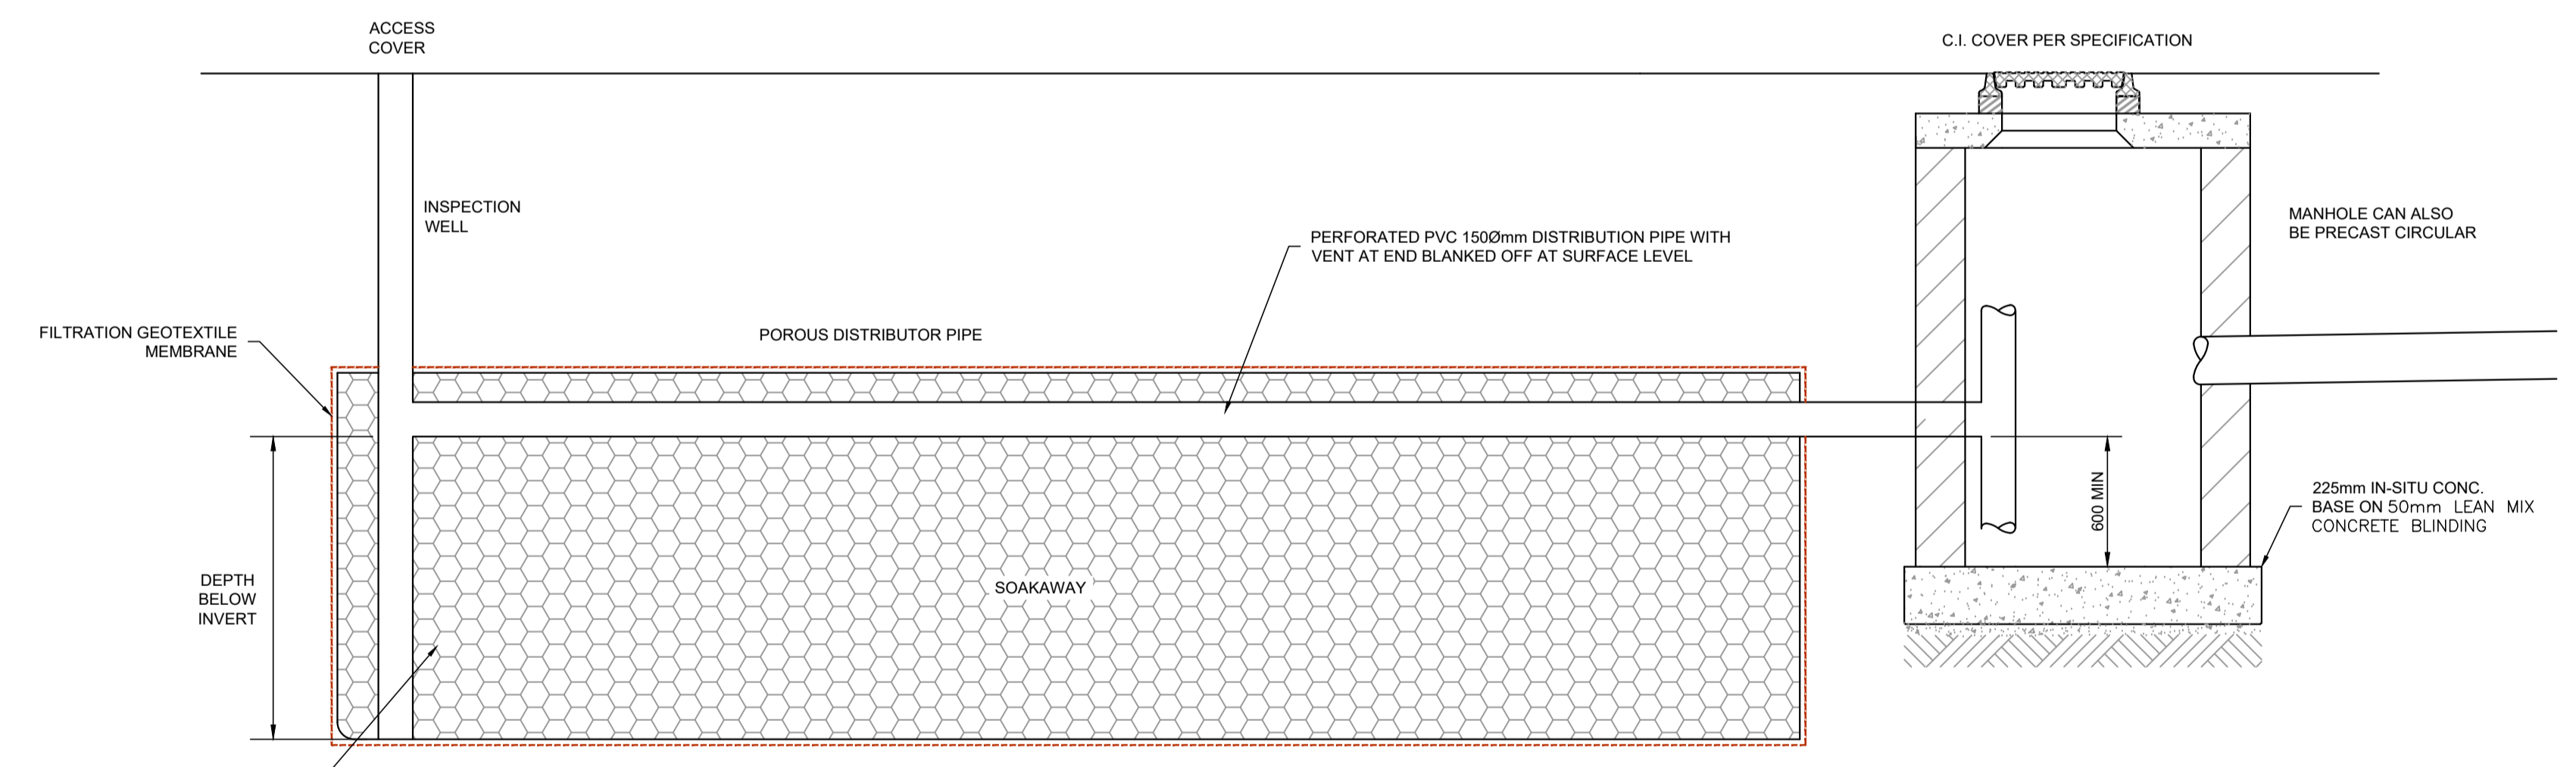


SECTION THROUGH TRENCH SOAKAWAY
SCALE 1:25

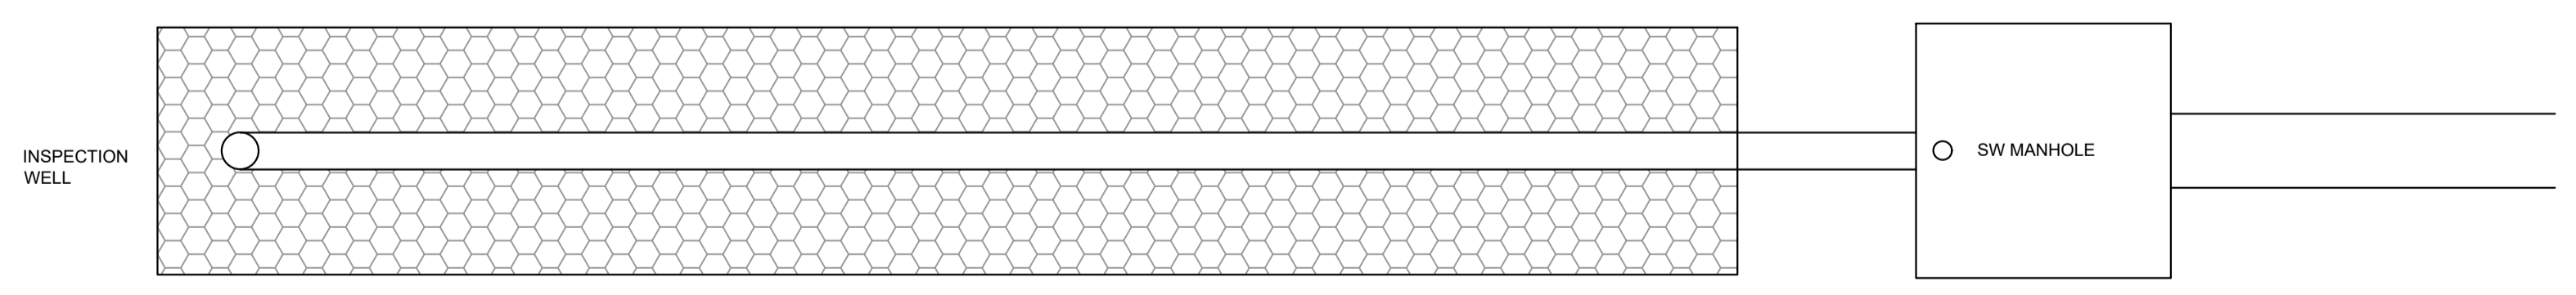


PLAN OF TRENCH SOAKAWAY
SCALE 1:25

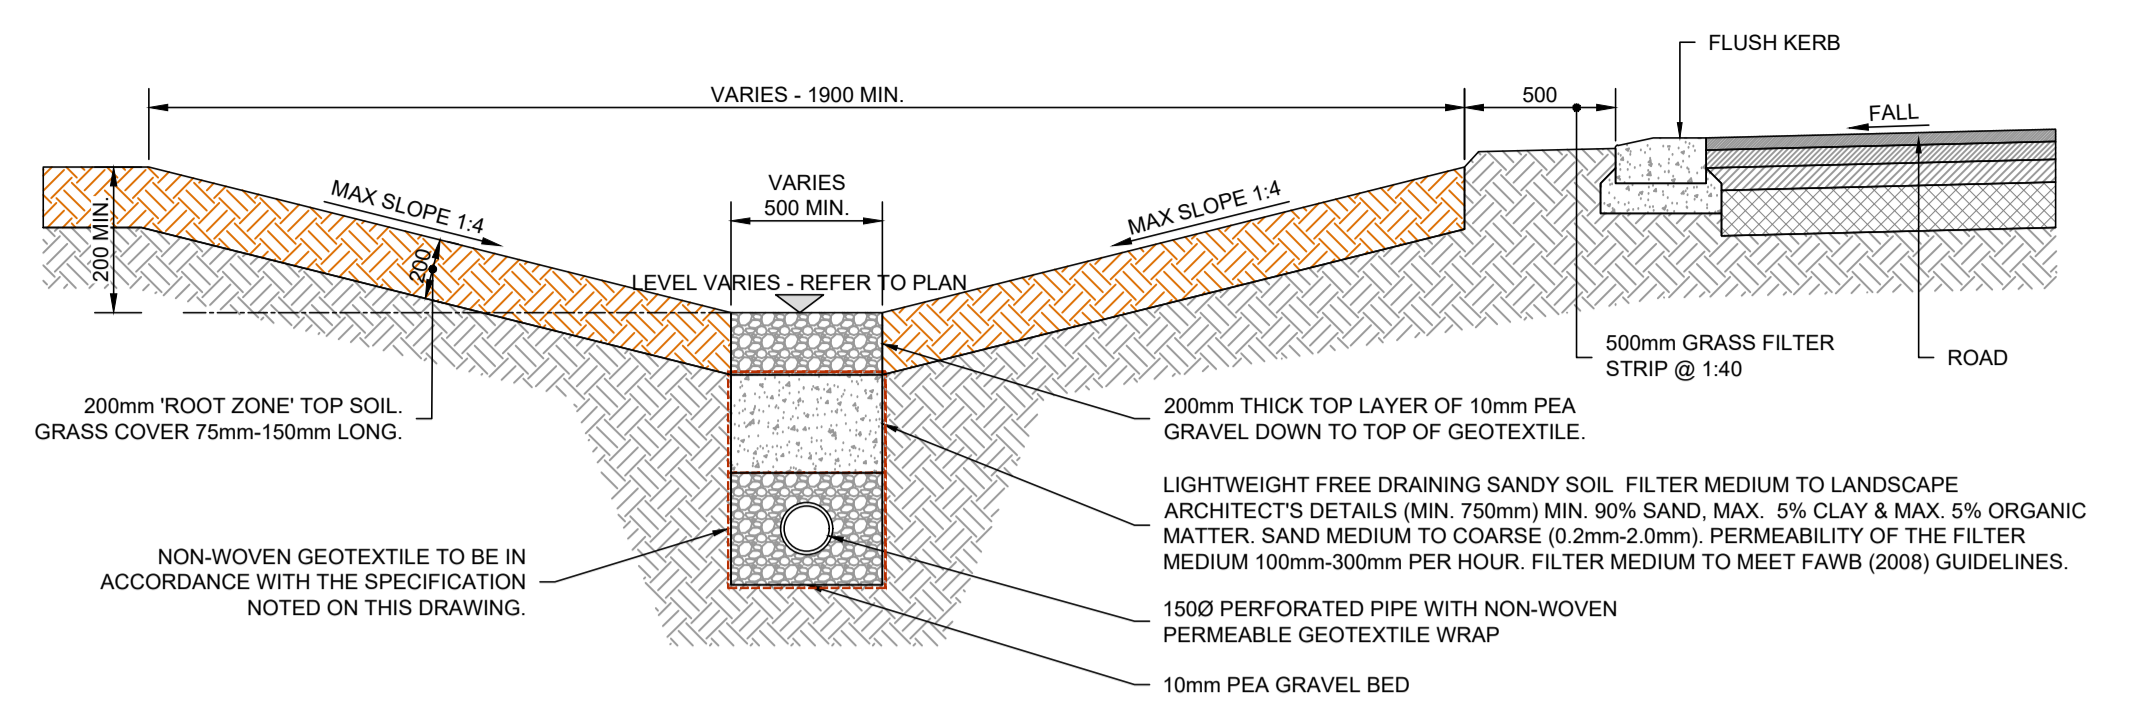


TYP. SECTION THROUGH DRY SWALE TAKING DRAINAGE FROM HARDSTANDING AREA
SCALE 1:25

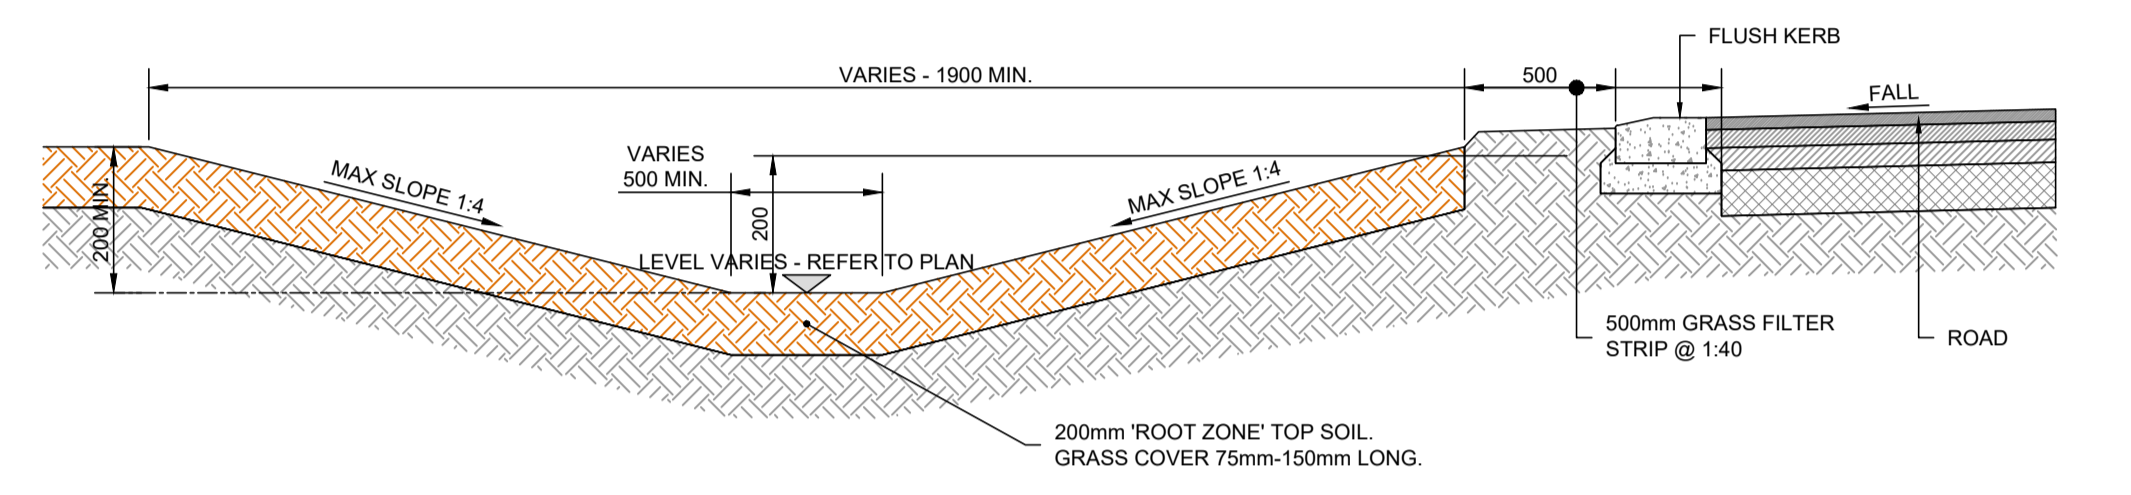

TYP. SECTION THROUGH WET SWALE TAKING DRAINAGE FROM HARDSTANDING AREA
SCALE 1:25

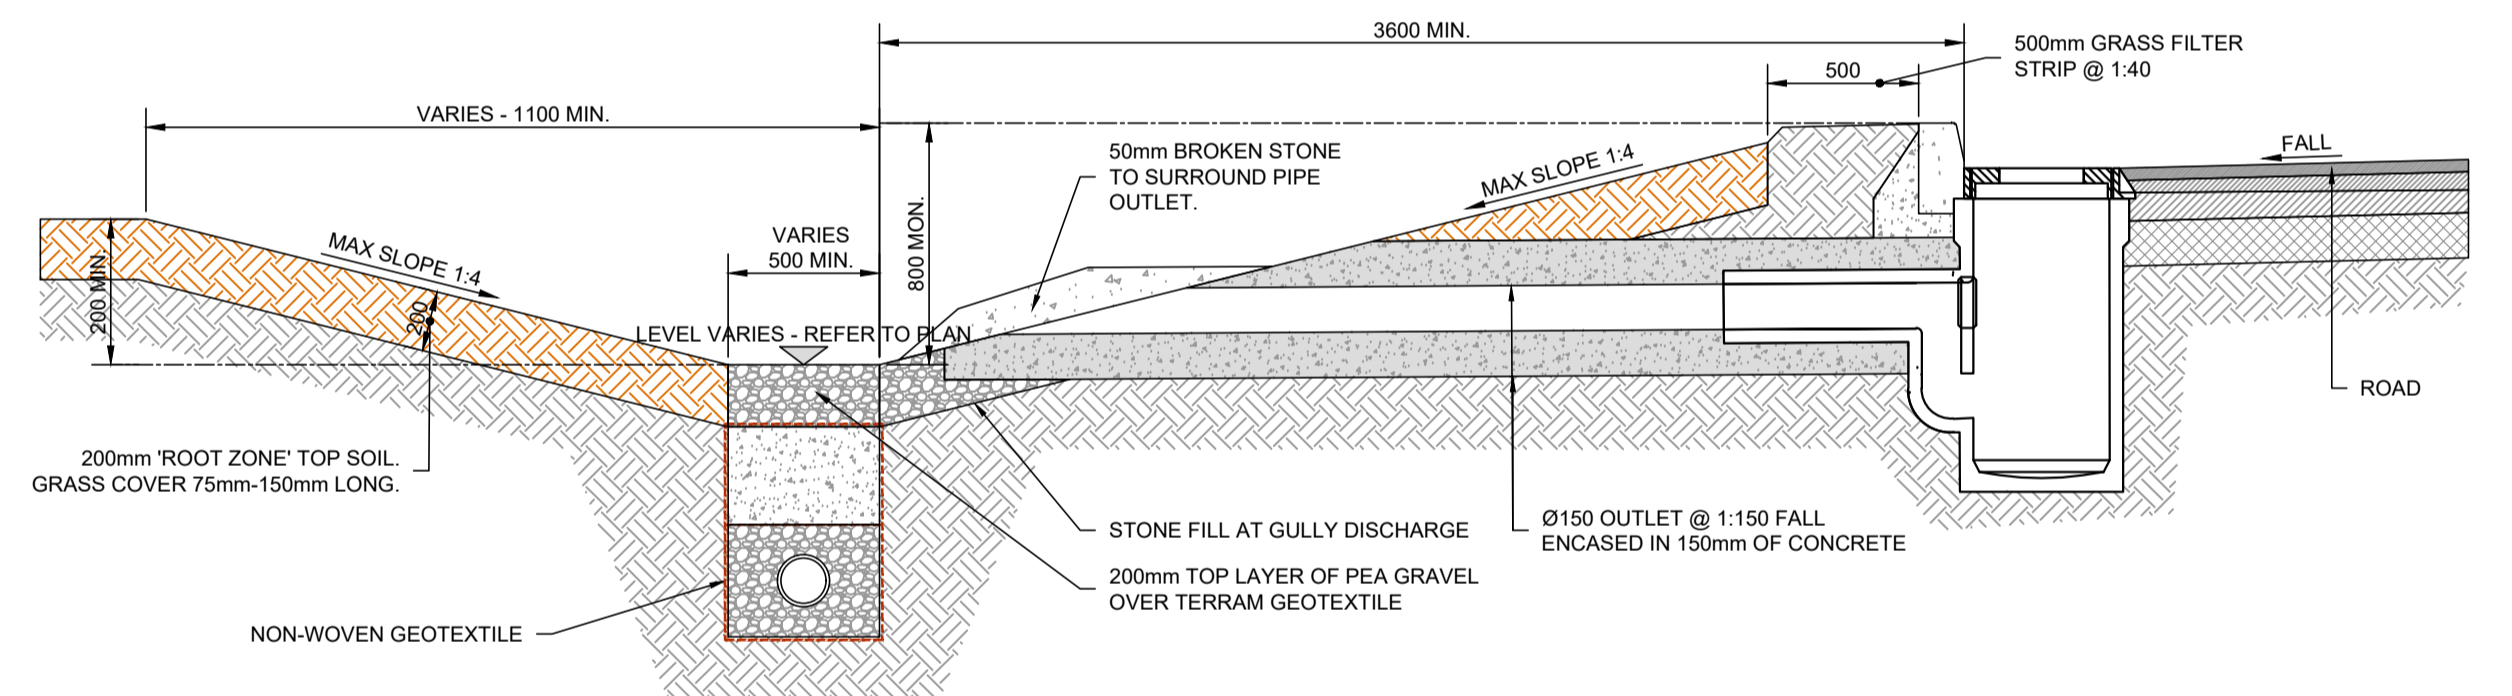

TYP. SECTION THROUGH DRY SWALE TAKING DRAINAGE FROM ROAD GULLY
SCALE 1:25

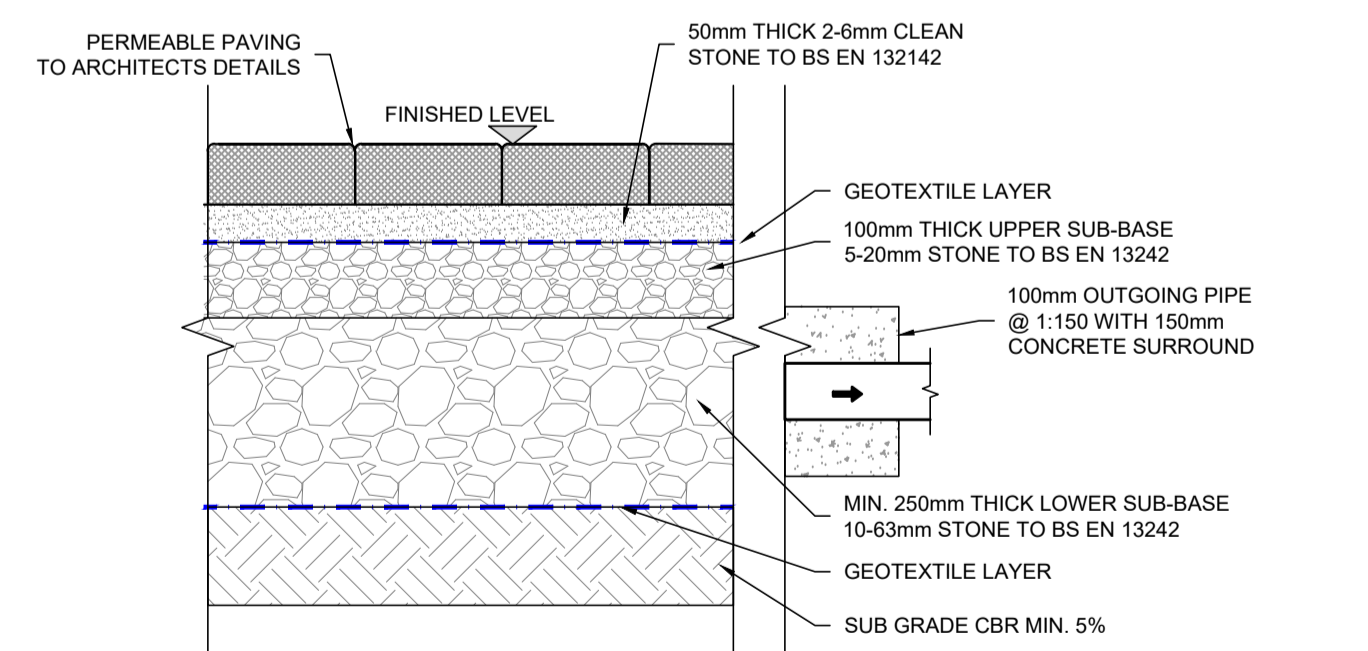

PERMEABLE PAVING BUILD-UP DETAIL
SCALE 1:20

INFORMATION

© ORS
This drawing and any design hereon is the copyright of the Consultants and must not be reproduced without their written consent. All drawings remain the property of the Consultants.
Figured dimension only to be taken from this drawing. All dimensions to be checked on site. Consultants to be informed immediately of any discrepancies before work proceeds.

REV NO:	DATE:	REVISION NOTE:	DWN BY:	CKD BY:
P01	01/11/2023	ISSUED FOR PLANNING	LH	AK
P02	28/11/2023	RE-ISSUED FOR PLANNING	LH	AK

CLIENT:	BEAUPARK UTILITIES LIMITED			
PROJECT:	PROPOSED WASTE PROCESSING FACILITY AT BALLYMOUNT, DUBLIN 24.			
TITLE:	TYPICAL ATTENUATION TANK & SuDS DRAINAGE SYSTEM DETAILS			
DRAWN:	CHECKED:	APPROVED:	JOB NO:	REV:
LH	AK	MH	221244	P02
DATE:	SCALE:	DRAWING NO:		
18/10/2023	AS SHOWN	221244-ORS-ZZ-XX-DR-C-421		

ORS

Mullingar | Dublin | Galway | Donegal
T: +353 1 5242060 | W: www.ors.ie | E: info@ors.ie
ISO 9001:2015 QUALITY ASSURED COMPANY